


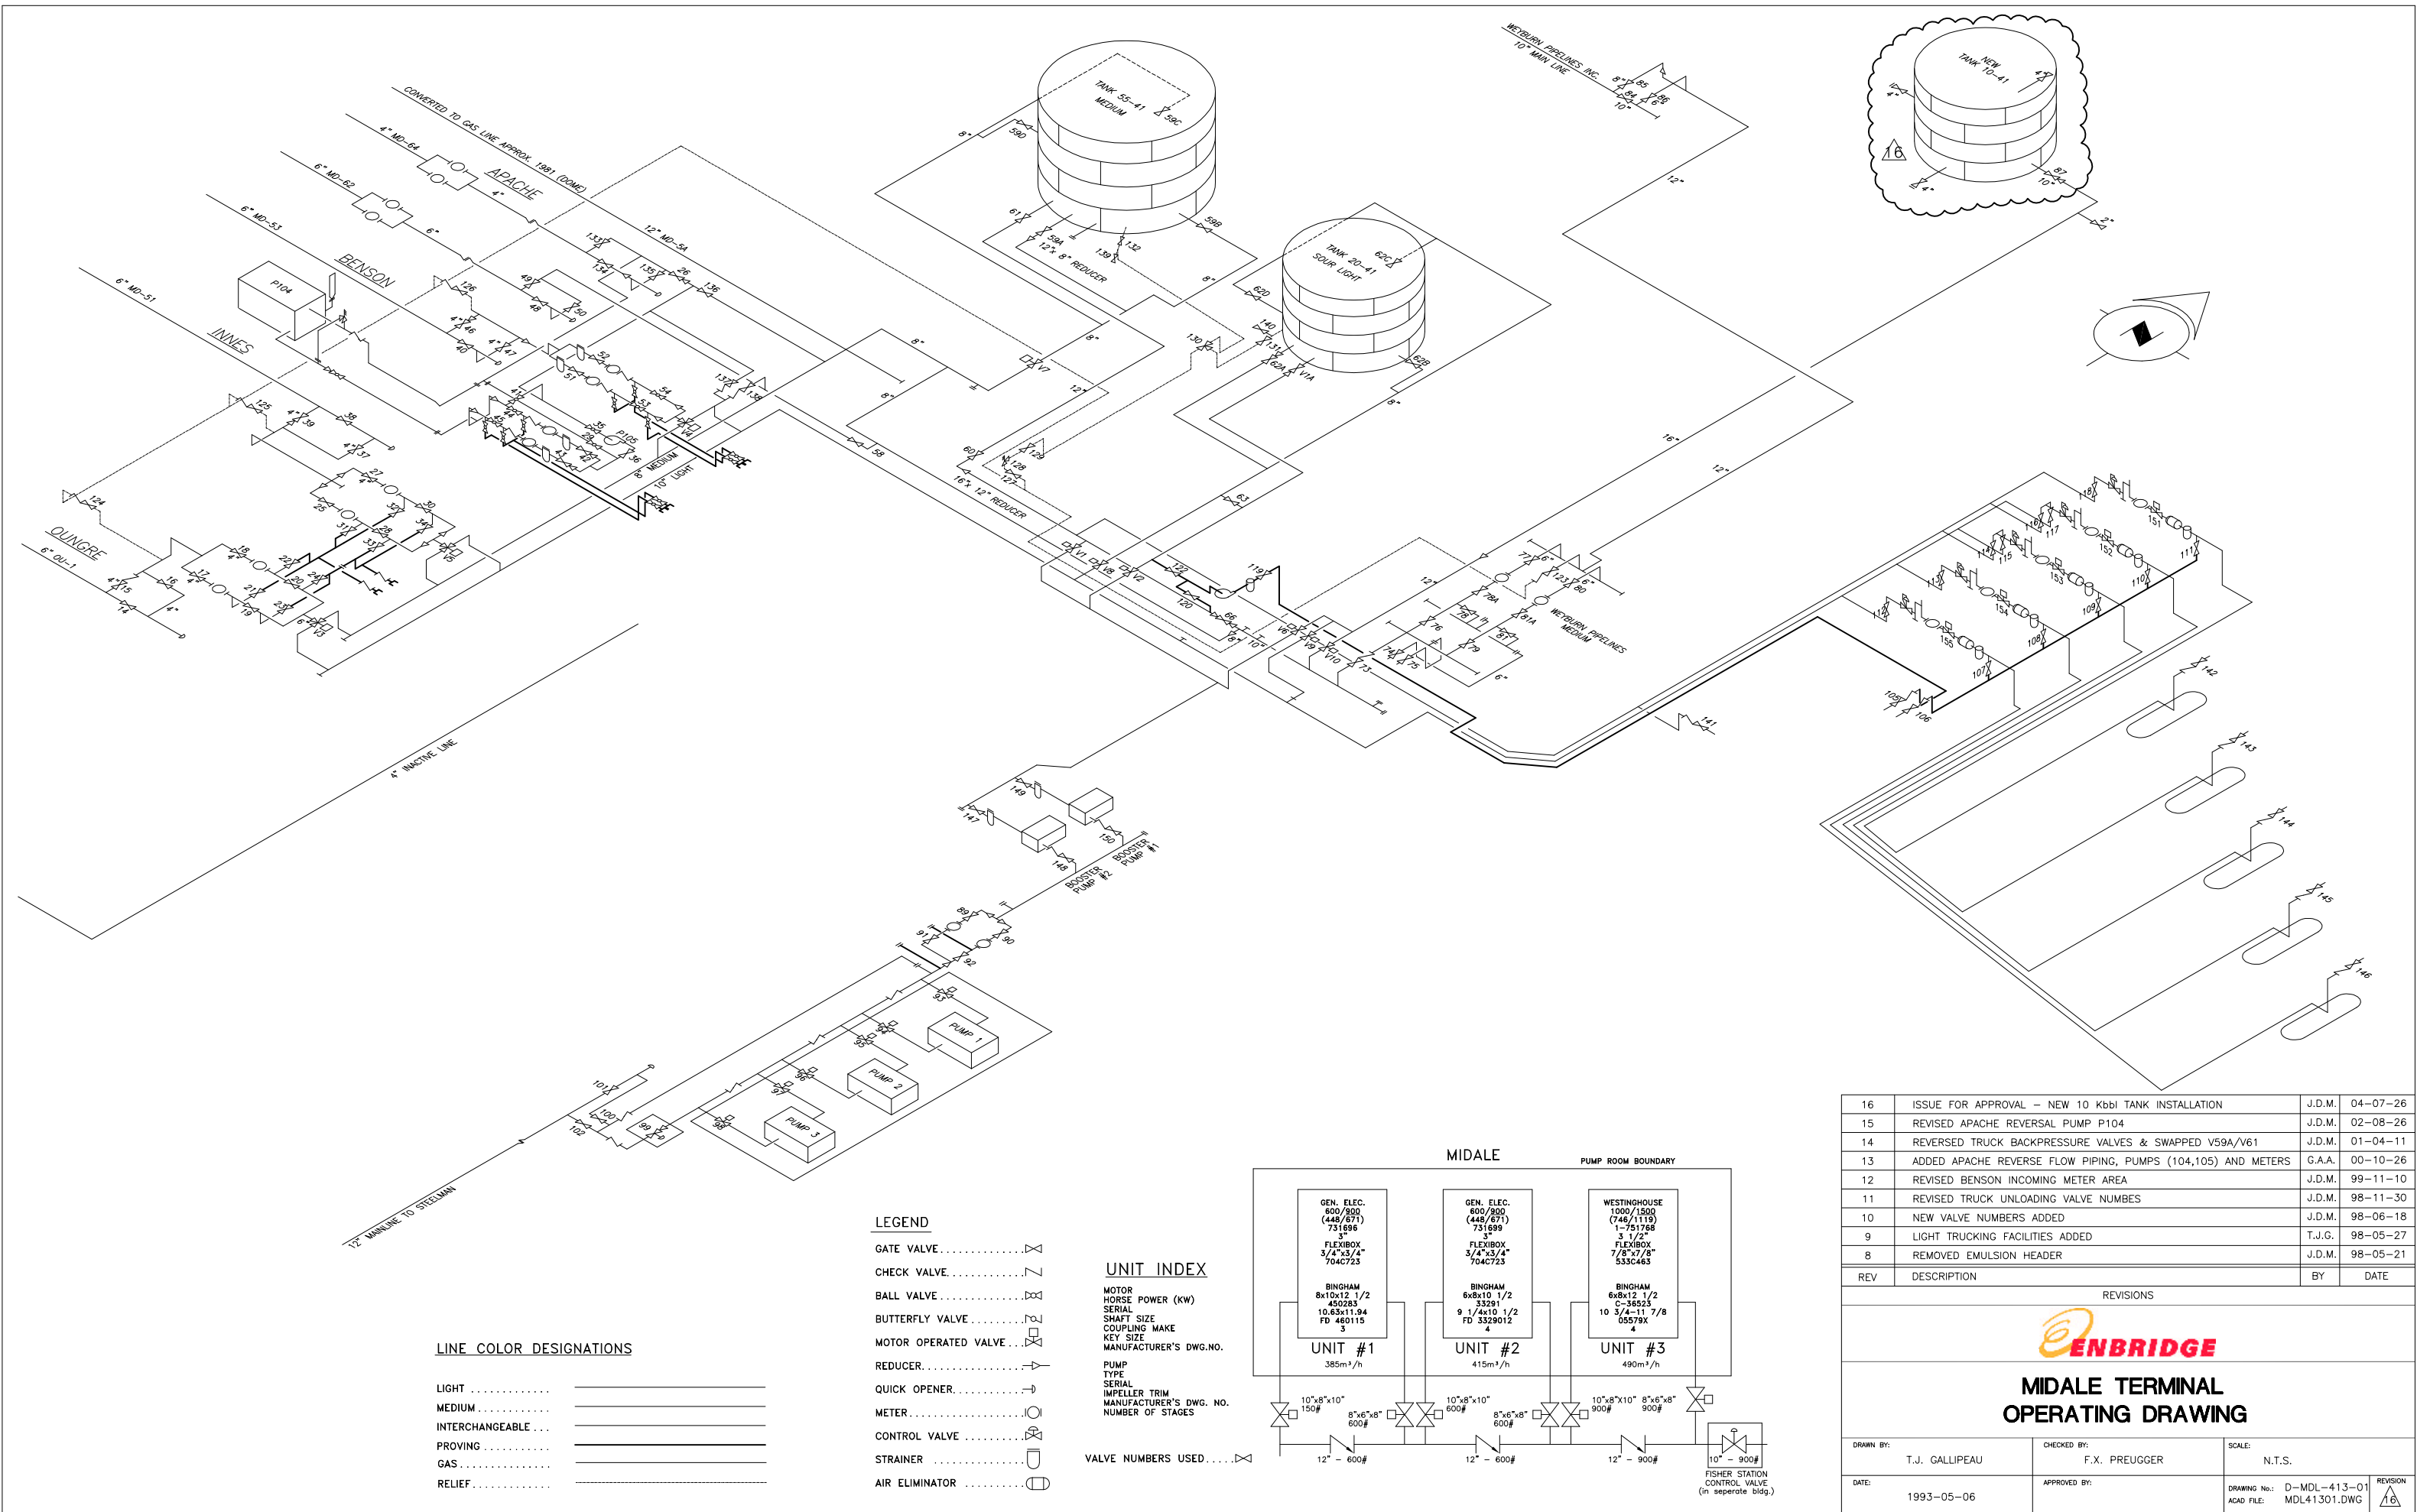

LINE COLOR DESIGNATIONS

LIGHT	_____
MEDIUM	_____
INTERCHANGEABLE	_____
PROVING	_____
GAS	_____
RELIEF	_____

LEGEND

GATE VALVE	_____
CHECK VALVE	_____
BALL VALVE	_____
BUTTERFLY VALVE	_____
MOTOR OPERATED VALVE	_____
REDUCER	_____
QUICK OPENER	_____
METER	_____
CONTROL VALVE	_____
STRAINER	_____
AIR ELIMINATOR	_____


UNIT INDEX

MOTOR HORSE POWER (KW) SERIAL SHAFT SIZE COUPLING MAKE KEY SIZE MANUFACTURER'S DWG.NO.
PUMP TYPE SERIAL IMPELLER TRIM MANUFACTURER'S DWG. NO. NUMBER OF STAGES

VALVE NUMBERS USED

MIDALE

PUMP ROOM BOUNDARY

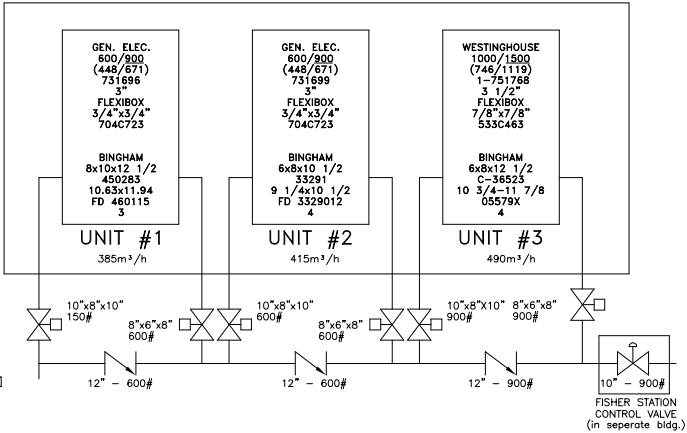

16	ISSUE FOR APPROVAL - NEW 10 Kbbi TANK INSTALLATION	J.D.M.	04-07-26
15	REVISED APACHE REVERSAL PUMP P104	J.D.M.	02-08-26
14	REVERSED TRUCK BACKPRESSURE VALVES & SWAPPED V59A/V61	J.D.M.	01-04-11
13	ADDED APACHE REVERSE FLOW PIPING, PUMPS (104,105) AND METERS	G.A.A.	00-10-26
12	REVISED BENSON INCOMING METER AREA	J.D.M.	99-11-10
11	REVISED TRUCK UNLOADING VALVE NUMBERS	J.D.M.	98-11-30
10	NEW VALVE NUMBERS ADDED	J.D.M.	98-06-18
9	LIGHT TRUCKING FACILITIES ADDED	T.J.G.	98-05-27
8	REMOVED EMULSION HEADER	J.D.M.	98-05-21
REV	DESCRIPTION	BY	DATE

REVISIONS



MIDALE TERMINAL
OPERATING DRAWING

DRAWN BY: T.J. GALLIPEAU	CHECKED BY: F.X. PREUGGER	SCALE: N.T.S.
DATE: 1993-05-06	APPROVED BY:	DRAWING No.: D-MDL-413-01 ACAD FILE: MDL41301.DWG
		REVISION 16